
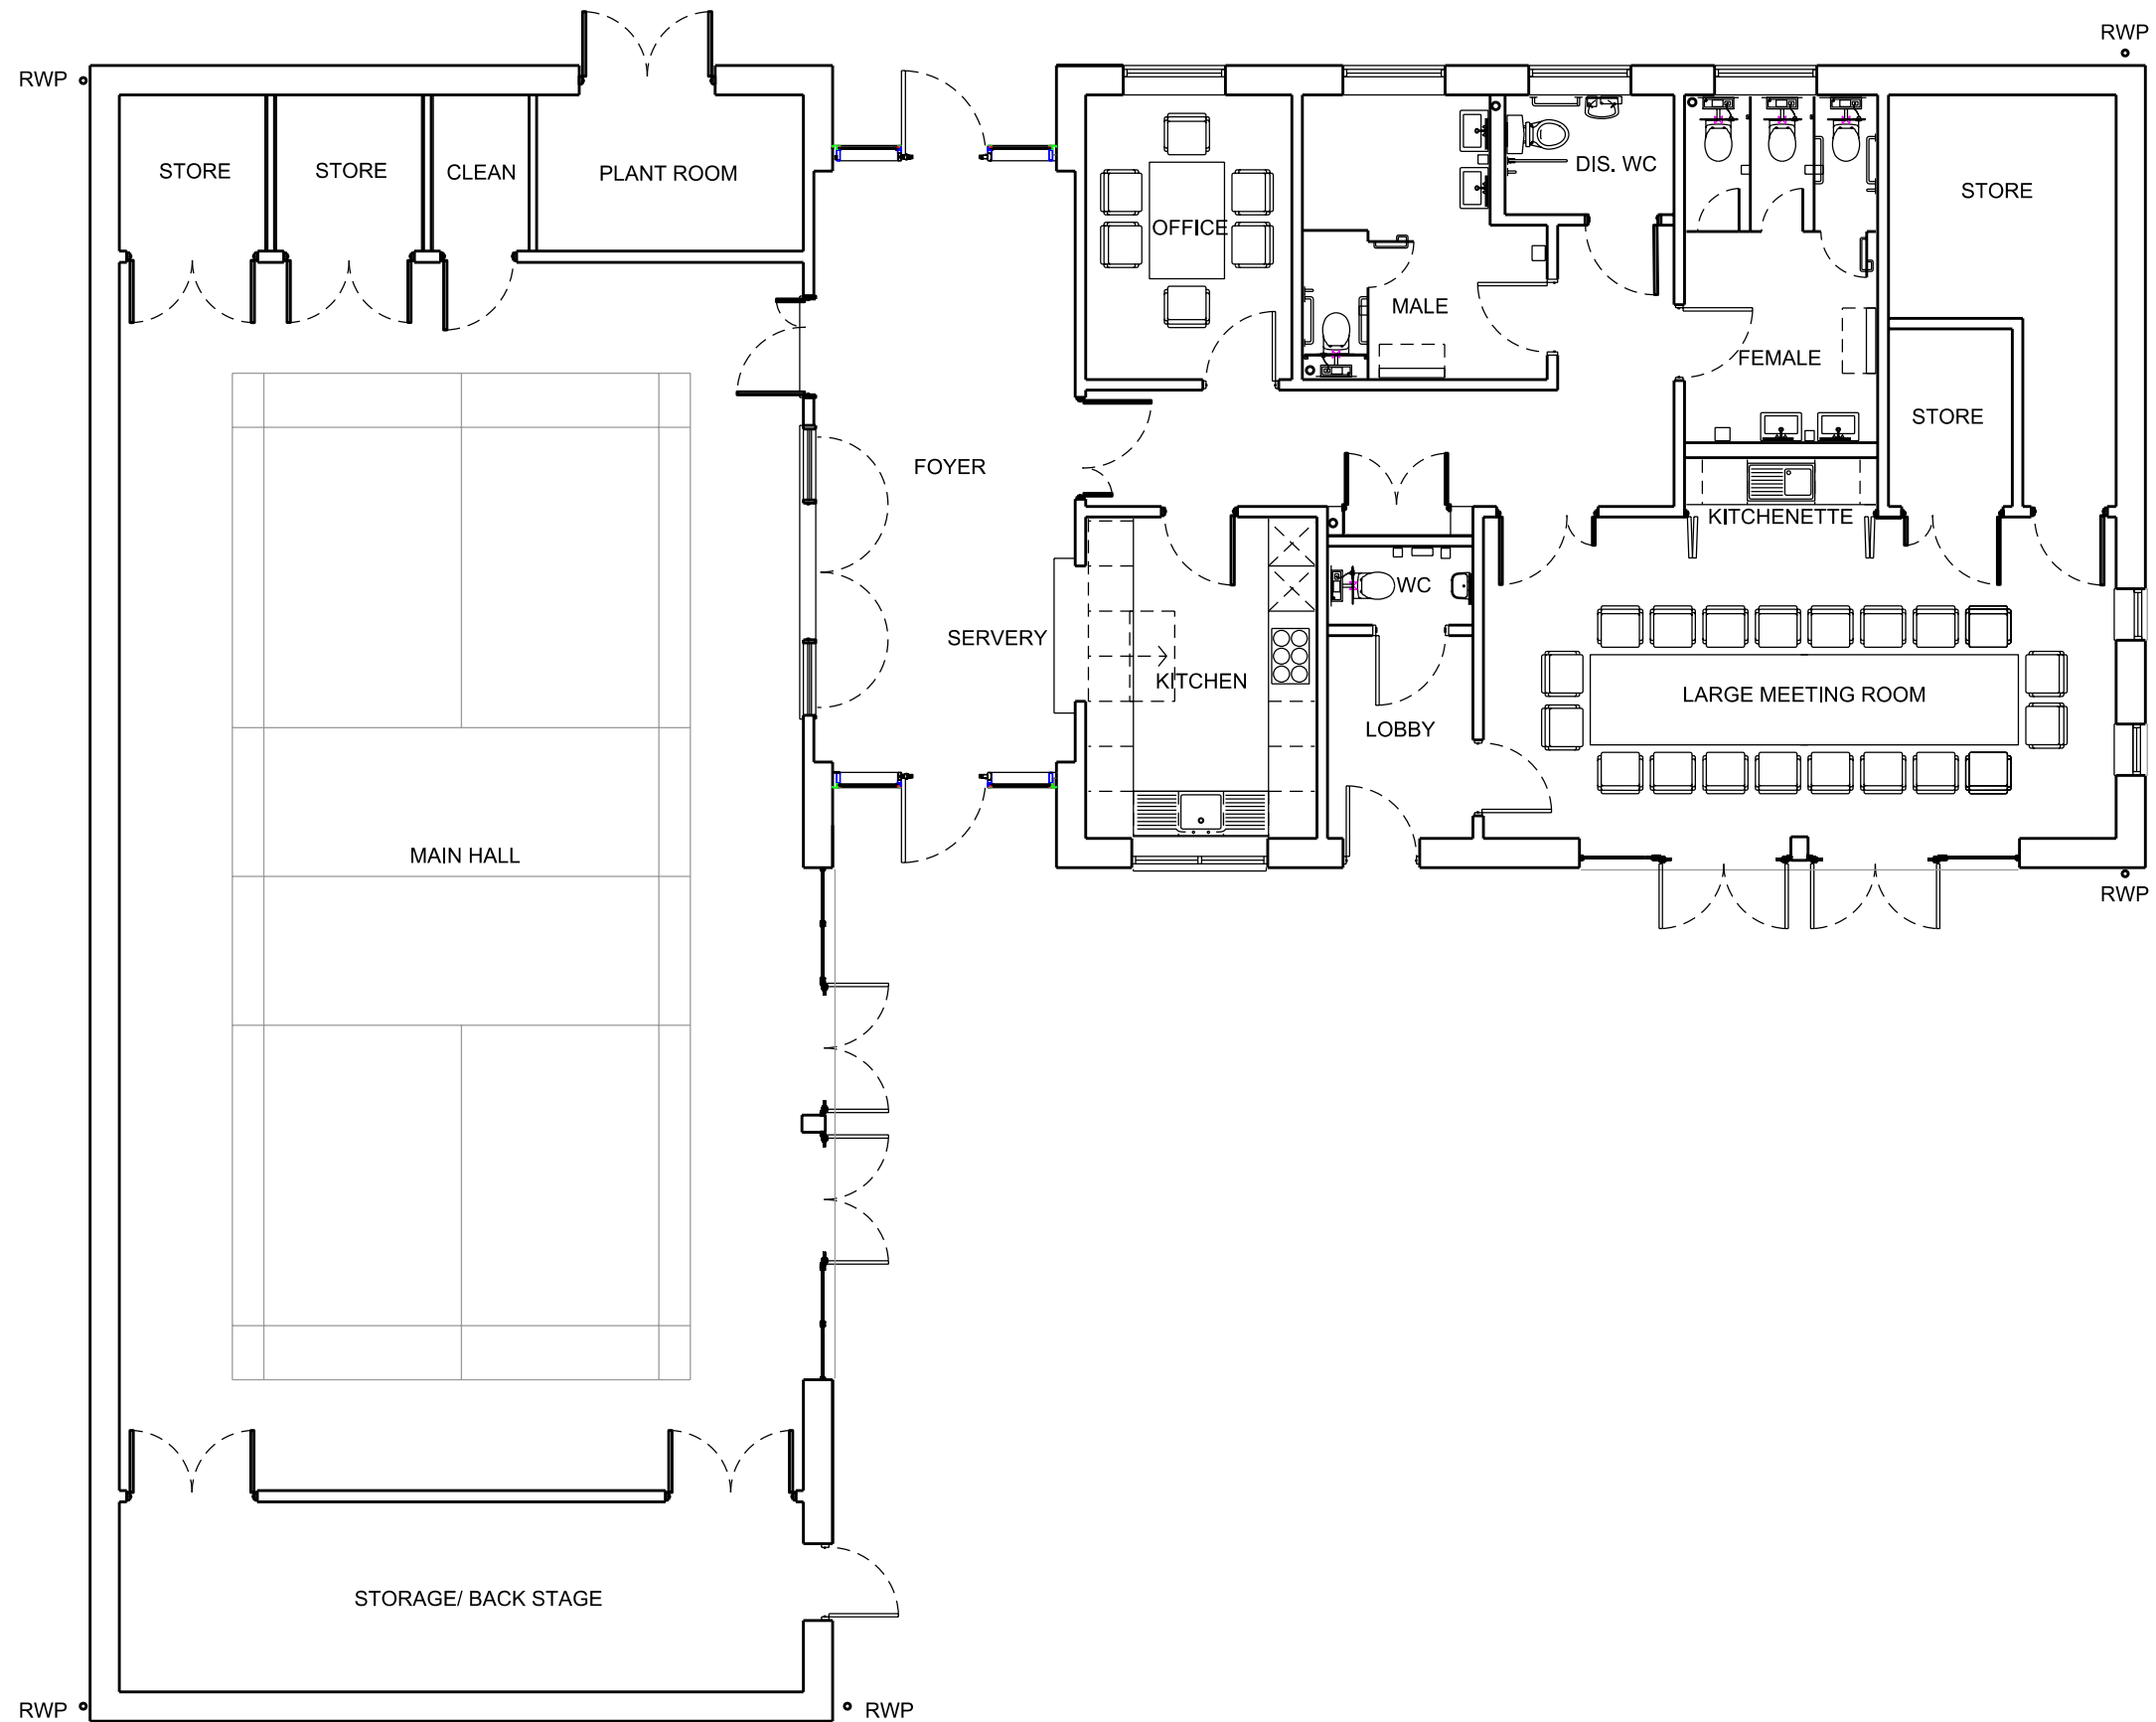


NOTES:  
 THIS DRAWING IS COPYRIGHT OF VAN ELLEN + SHERYN LIMITED.  
 DO NOT SCALE FROM THIS DRAWING, USE DIMENSIONS SHOWN OR CONTACT THE ARCHITECT FOR CONFIRMATION.  
 ALL DIMENSIONS TO BE CHECKED ON SITE.  
 ALL OMISSIONS AND DISCREPANCIES TO BE REPORTED TO THE ARCHITECT IMMEDIATELY.

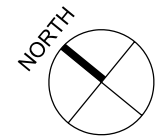

ISSUED FOR PLANNING 05.12.14 P1  
 Revision Notes Date Rev

Drawing Status  
**P L A N N I N G**

**van Ellen + Sheryn**  
 architects and interior designers

5 Station Yard  
 Ashburton  
 Devon TQ13 7EF  
 Tel: 01364 653 503  
 Email: info@vanellensheryn.com  
 Web: www.vanellensheryn.com

Project  
**BROADHEMPSTON VILLAGE HALL**  
**BROADHEMPSTON**  
**DEVON**

Drawing  
**PROPOSED**  
**GROUND FLOOR PLAN**

Drawn Date Scale  
 SH DEC 2014 1:100

Job number Drawing number Revision  
**1303 PL24 P1**

Original Drawing Size A3